


50 ALEXANDER COURT

Ronkonkoma, New York

Scale: 1/16" = 1'-0"

SITE PLAN

October 5, 2007

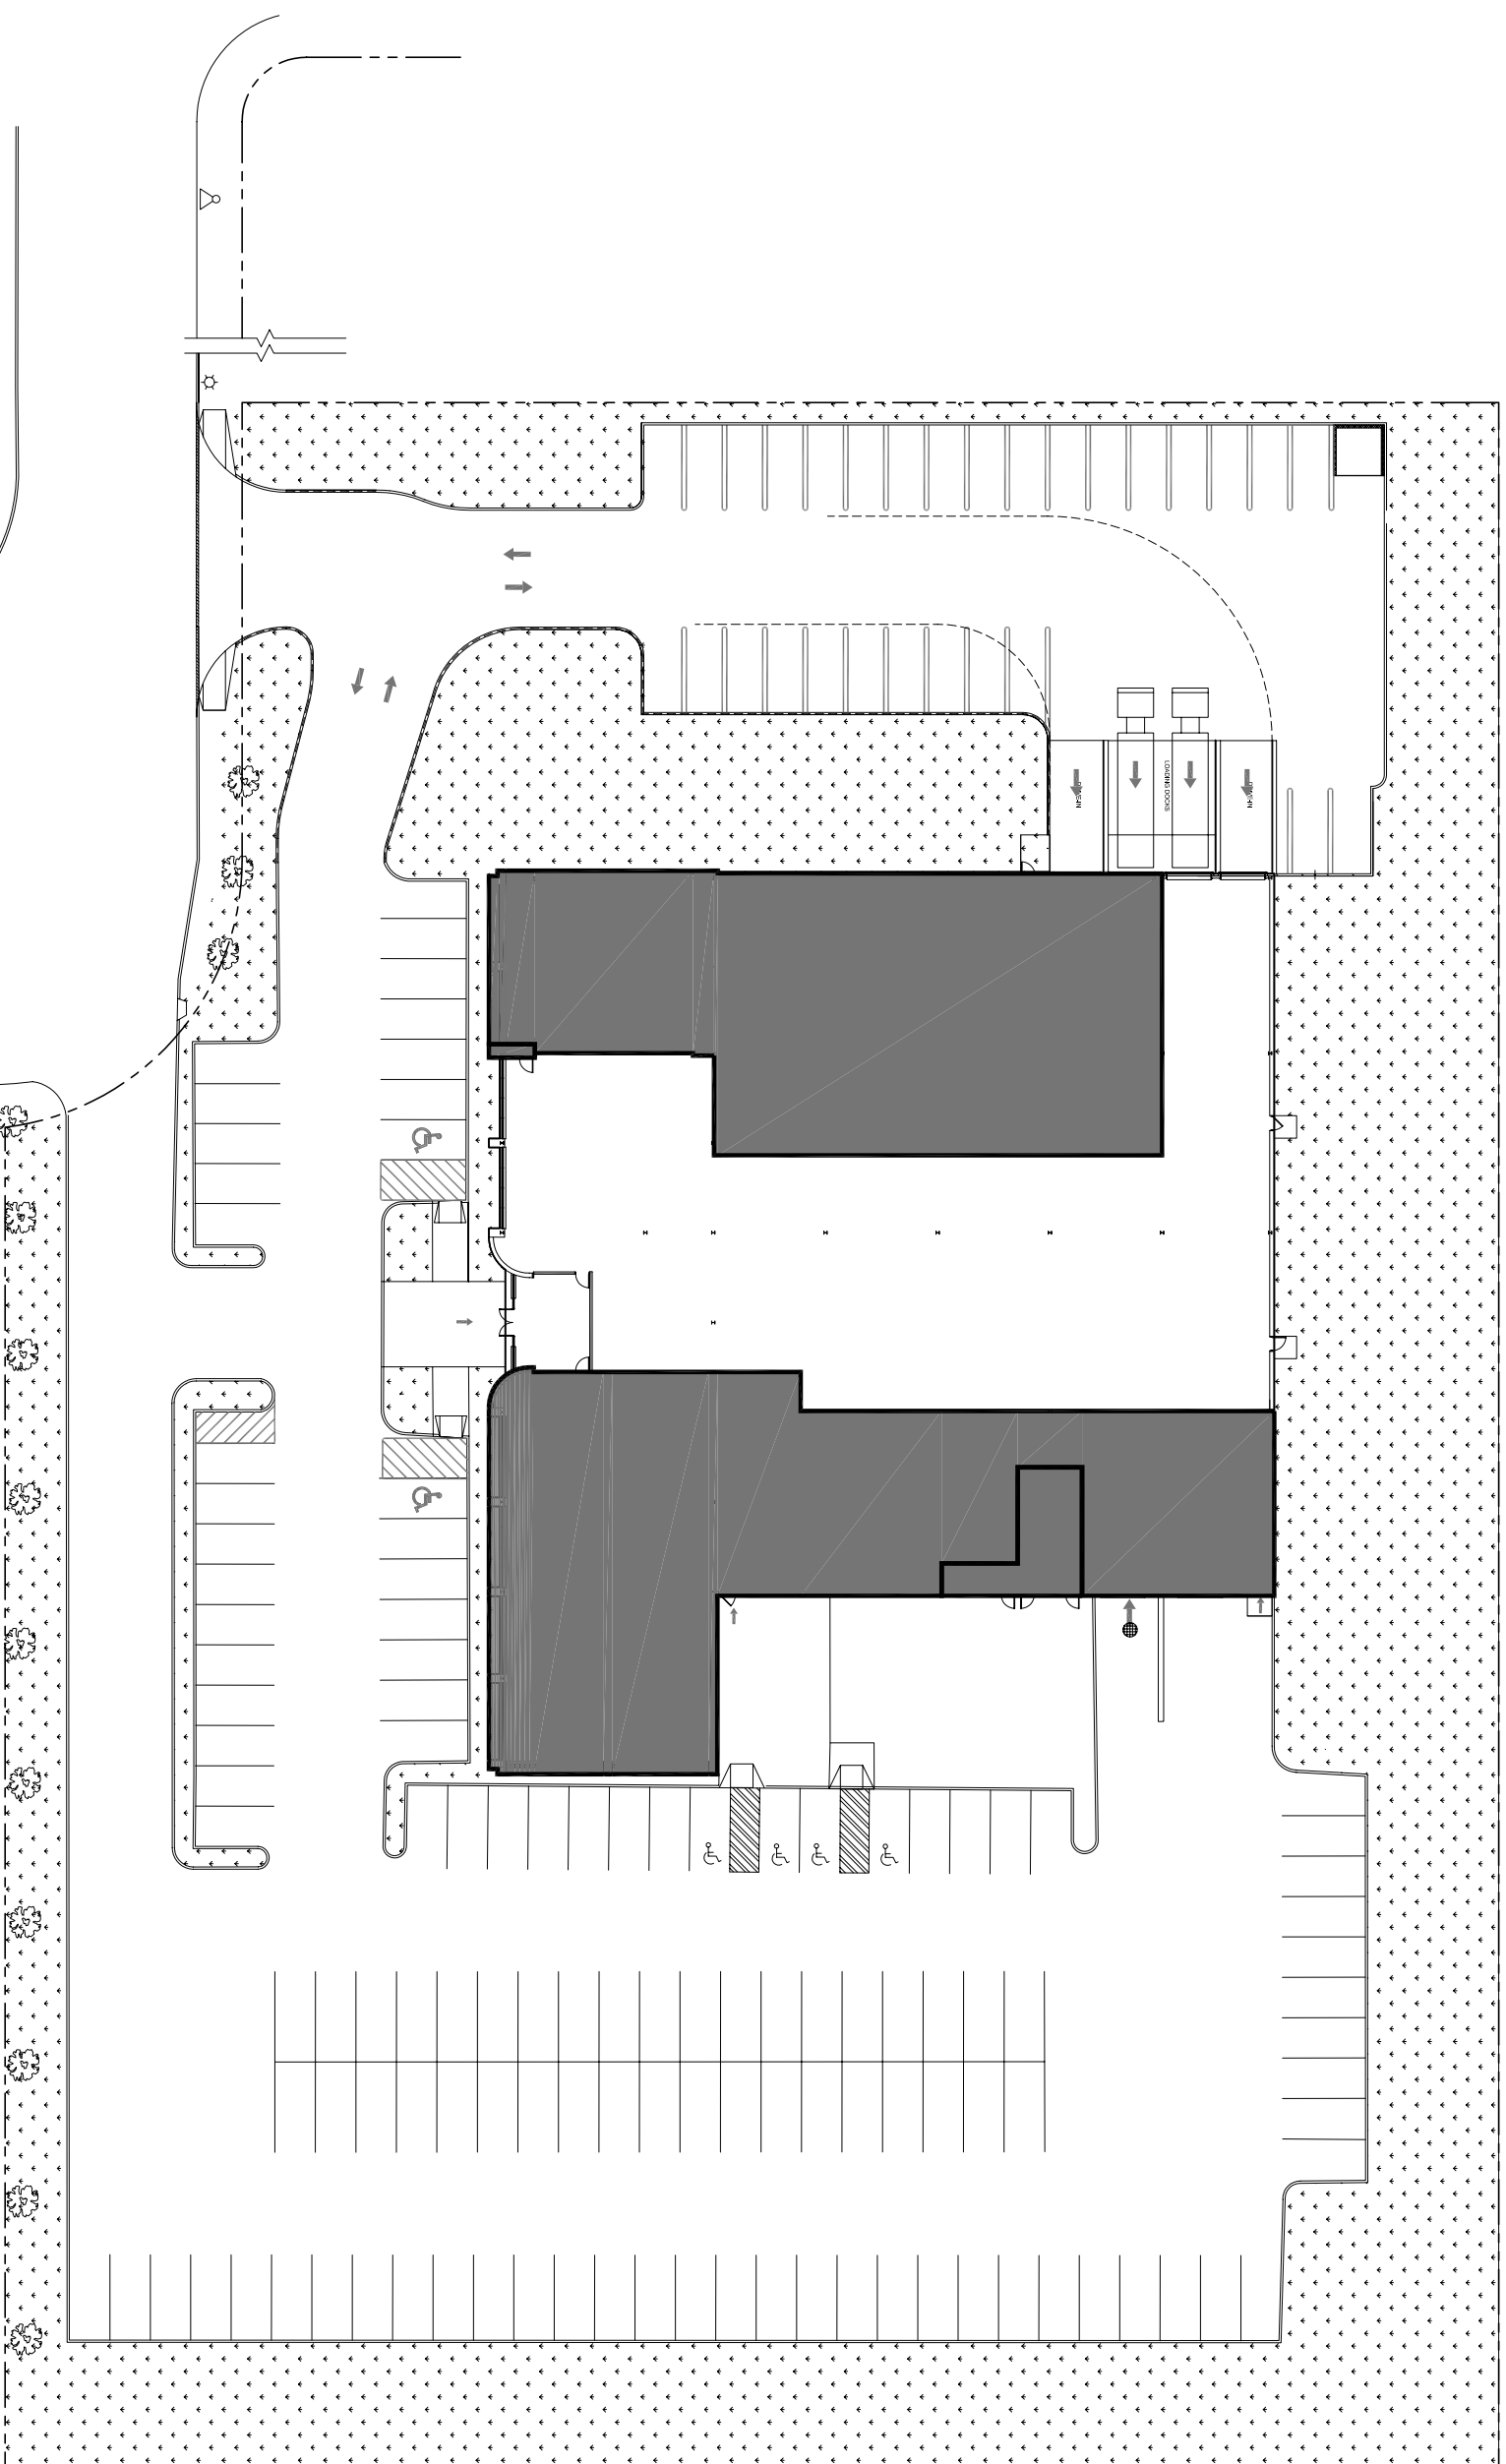

RH AT 50 ALEXANDER COURT, LLC

5 Aerial Way, Syosset, N.Y. 11791

516-942-8500

NEWMAN DESIGN GROUP
ARCHITECTS • PLANNERS • ENGINEERS

N D G ARCHITECT, P. C.
210 WEST ROGUES PATH
COLD SPRING HILLS, NY 11724
TEL: 631-673-3111 • FAX: 631-673-2031 • INFO@NEWMANDESIGNGROUP.COM