




# Wallen Hills

9009, 9017 and 9025 Coldwater Road  
Fort Wayne, IN 46825

(260) 490-3000

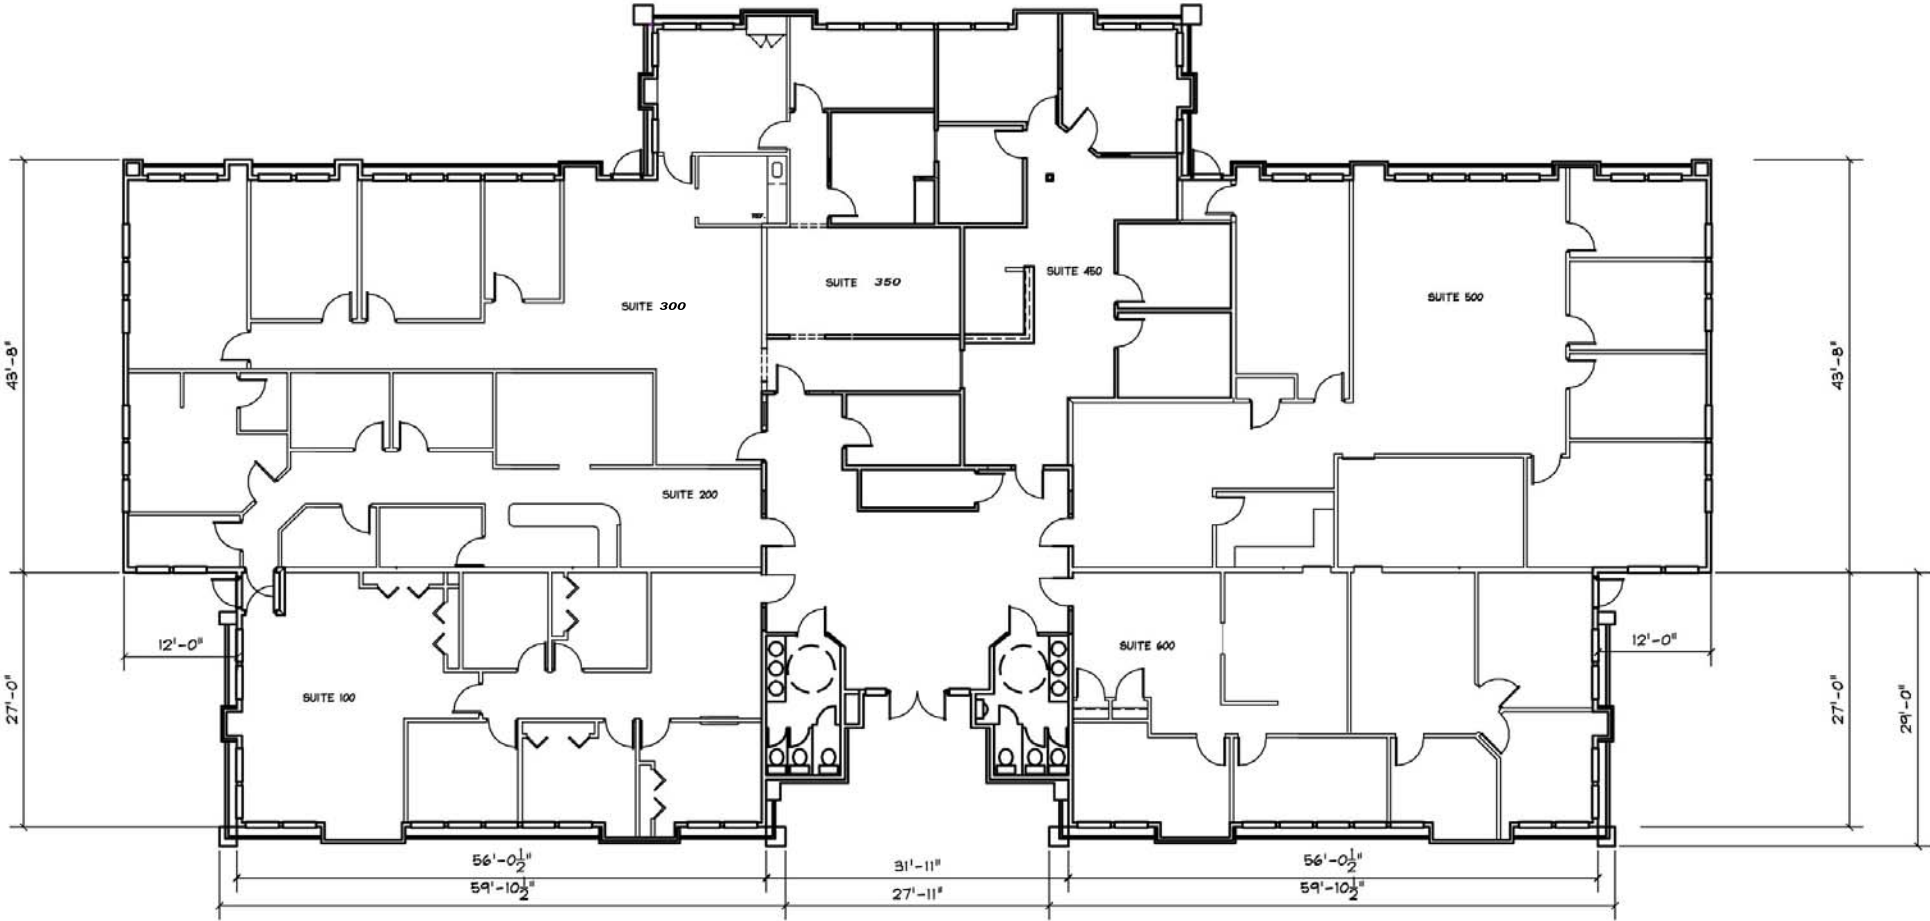


**BUILDING B**  
**EXISTING FLOOR PLAN**  
 SCALE: 1/8"=1'-0"



(260) 490-3000

# Wallen Hills

9009, 9017 and 9025 Coldwater Road  
Fort Wayne, IN 46825

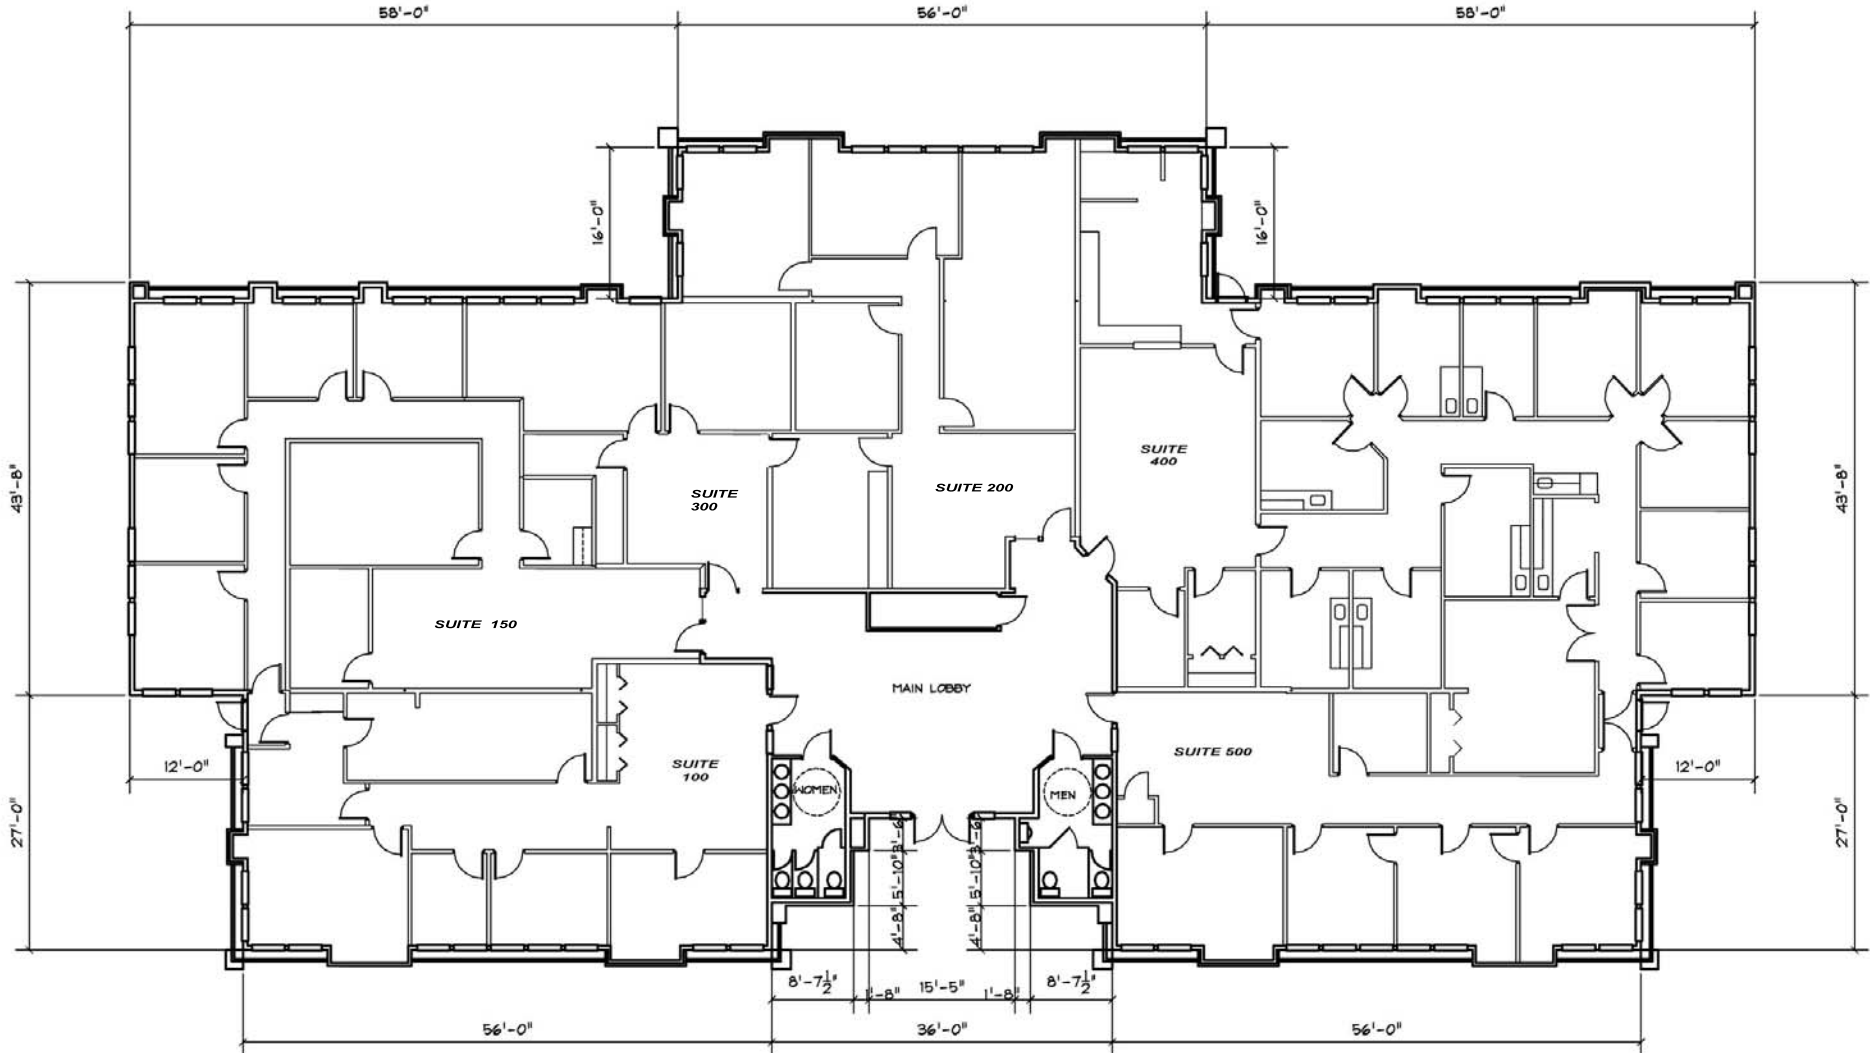

**BUILDING C  
EXISTING FLOOR PLAN**  
SCALE: 1/8"=1'-0"