


13 MILE ROAD

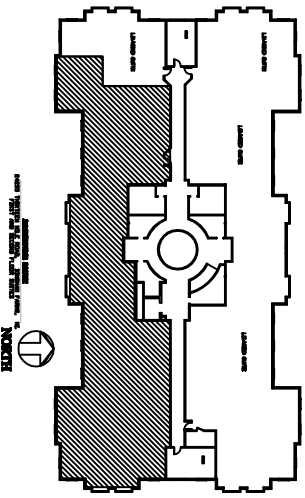


*Barburn & Prosser*

JAMESTOWNE SOUTH

24255 THIRTEEN MILE ROAD, BINGHAM FARMS, MI.  
AVAILABLE FOR LEASE

FOR INFORMATION:  
CONTACT  
MICHELLE RILEY  
248-647-7500

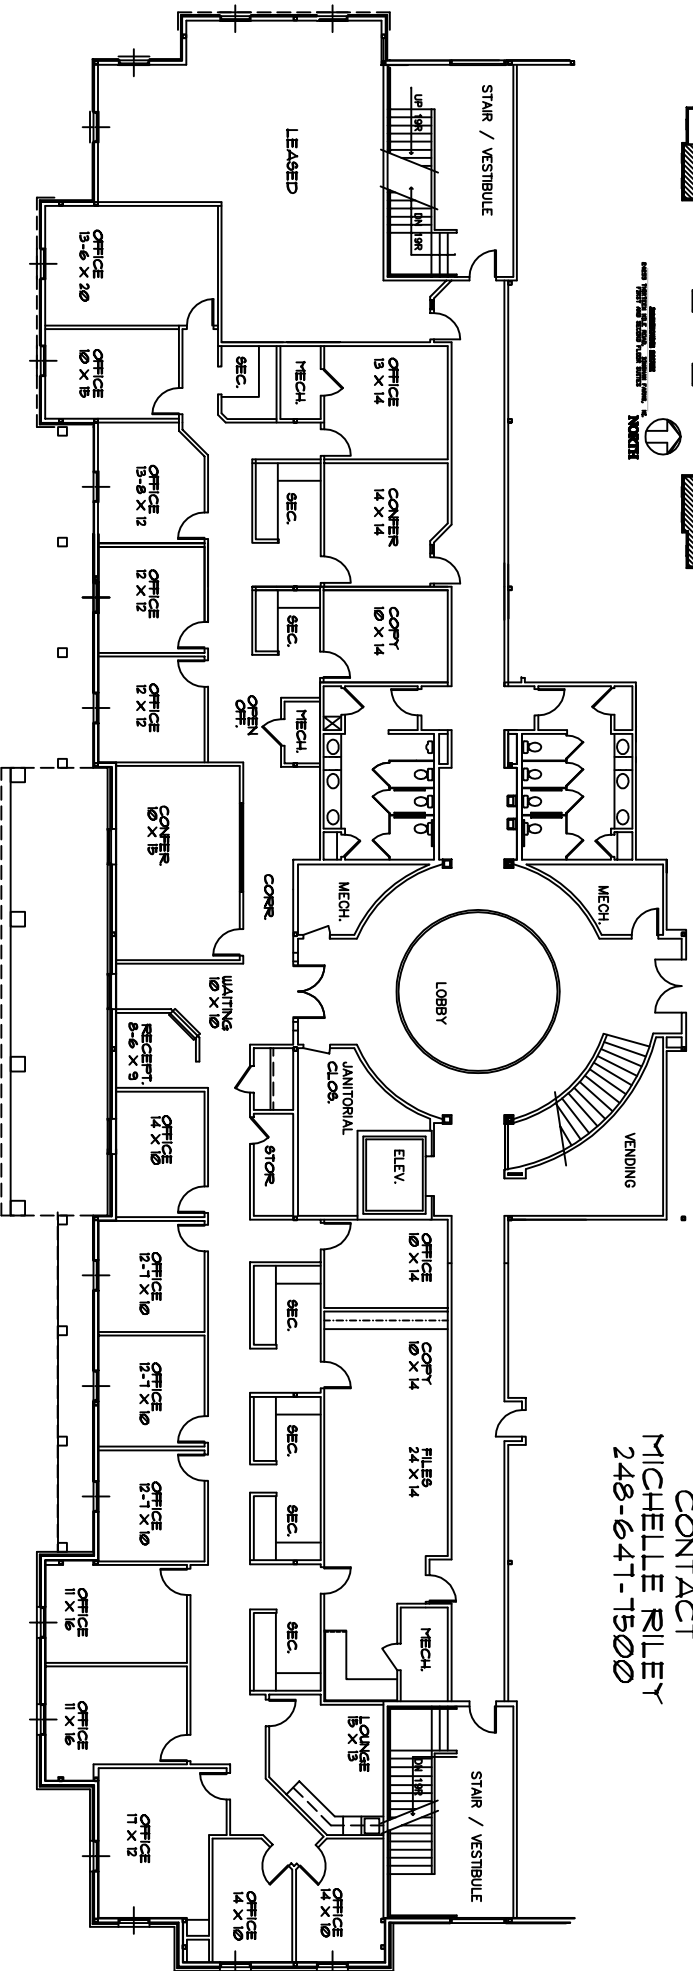

**PARTIAL SECOND FLOOR PLAN**

AVAILABLE FOR LEASE - SUITE #200  
APPROX. 7218 RSF.  
(MAY DIVIDE)  
1-4-2006

SCALE: 1/8" = 1'-0"

