



# BROOKSWOOD MEADOW PLAZA

BEND, OREGON 97702

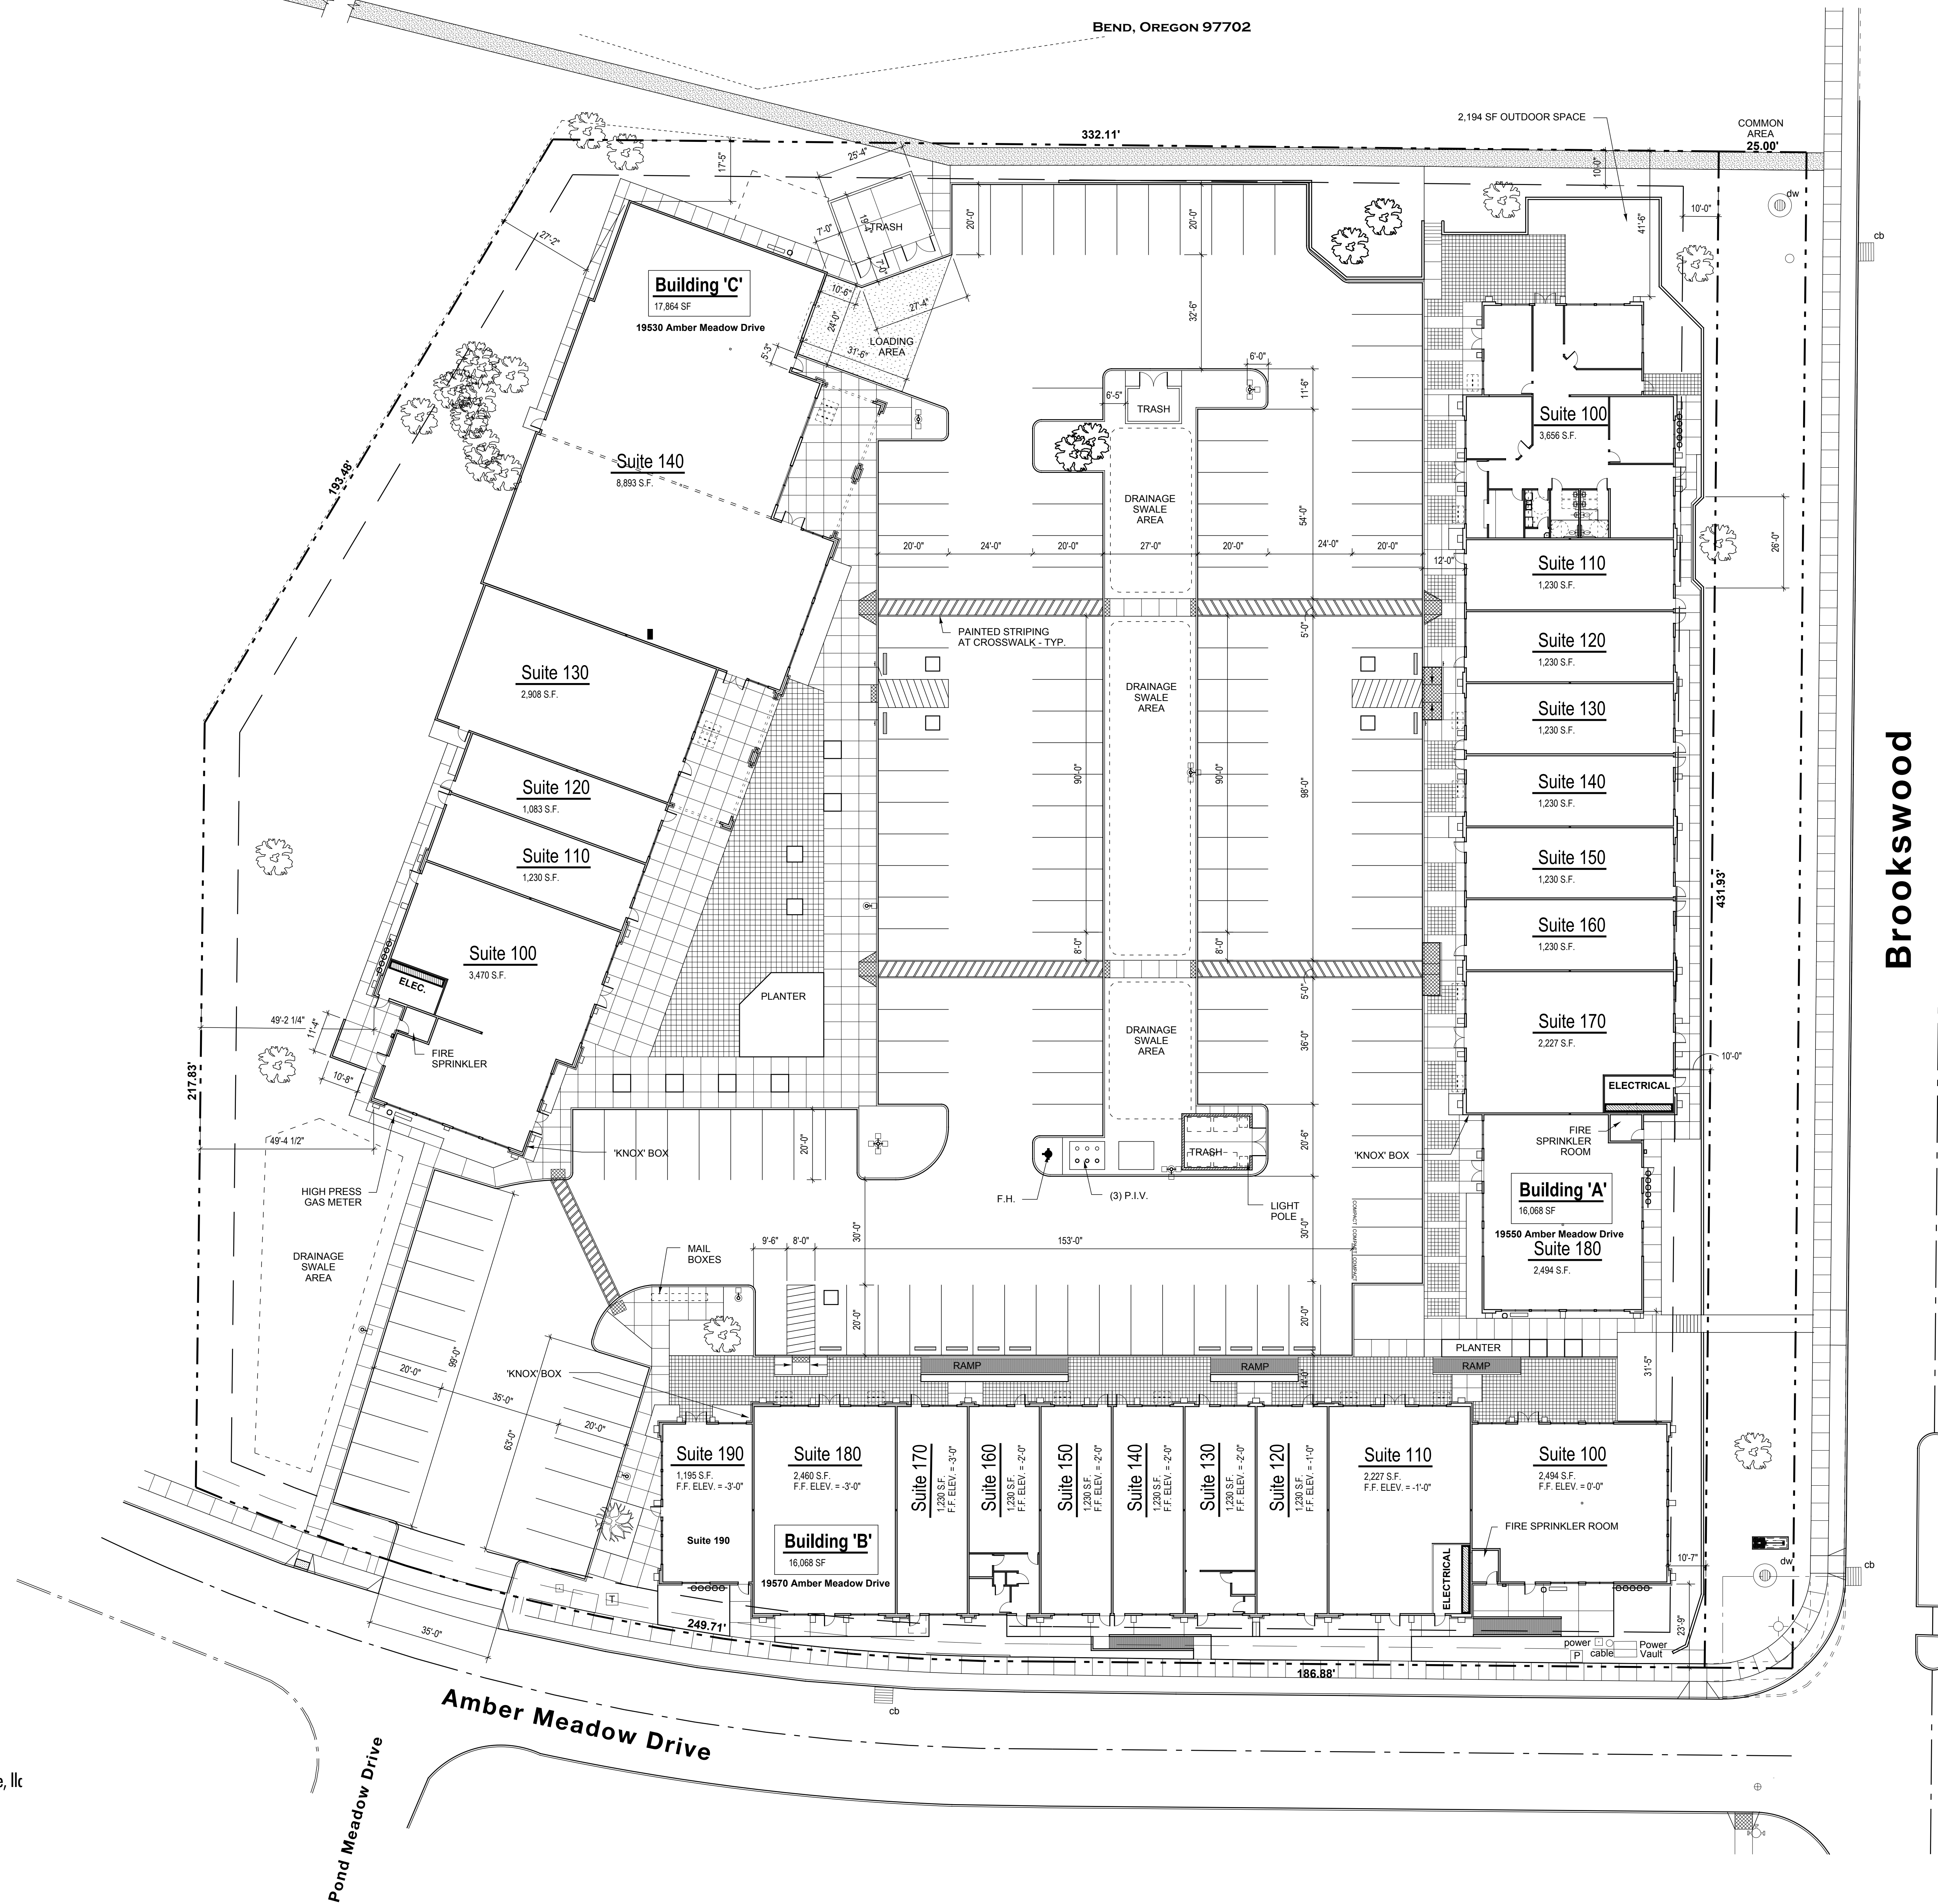

Brookswood

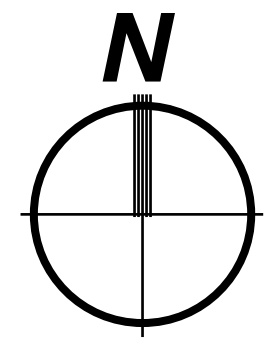

Site Plan

Scale 1" = 20'-0"

