



WELLINGTON GREEN

3252 UNIVERSITY DRIVE
AUBURN HILLS, MICHIGAN
SUITE 250
AVAILABLE FOR LEASE
APPROX. 15,300 R.S.F.

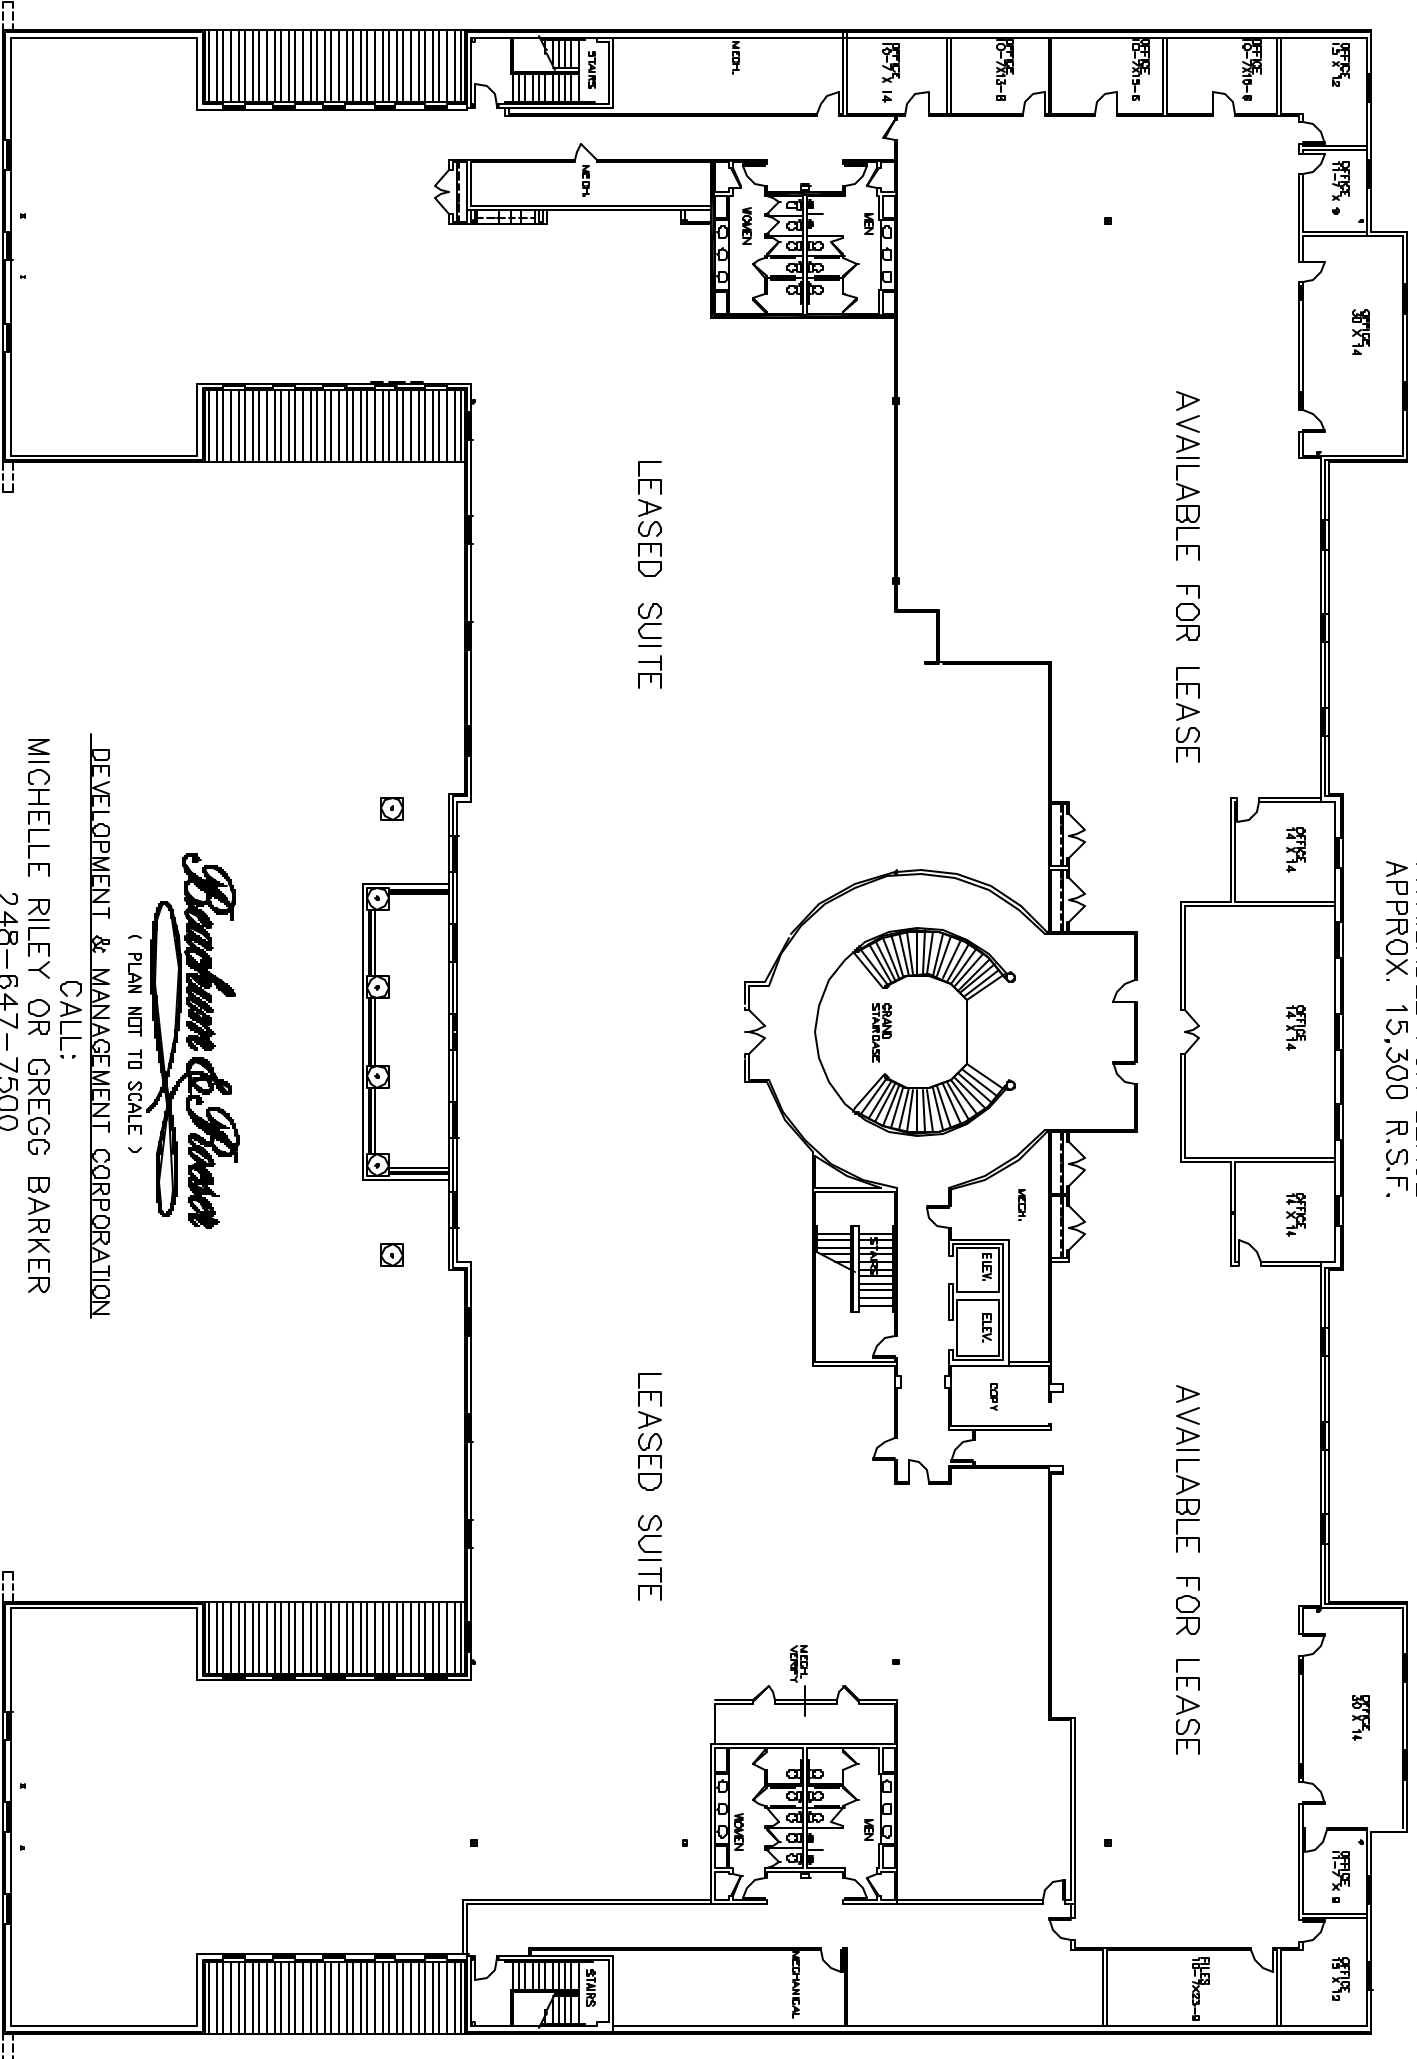

SECOND FLOOR PLAN

SCALE 1/8" = 1'-0"

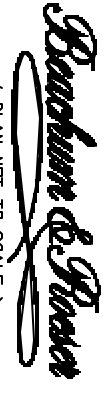

(PLAN NOT TO SCALE)

DEVELOPMENT & MANAGEMENT CORPORATION

CALL:

MICHELLE RILEY OR GREGG BARKER
248-647-7500