
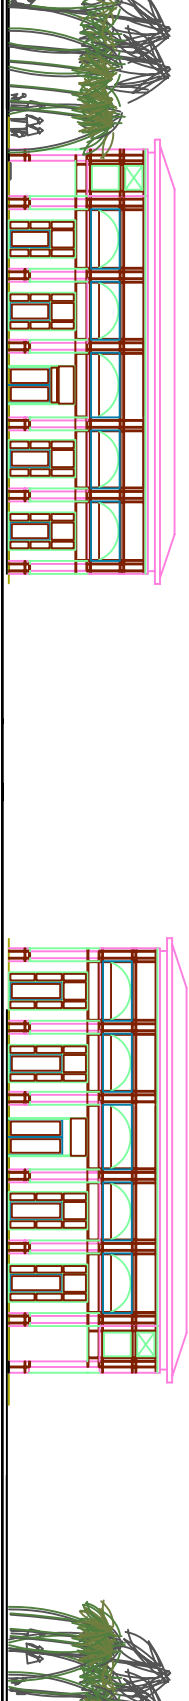
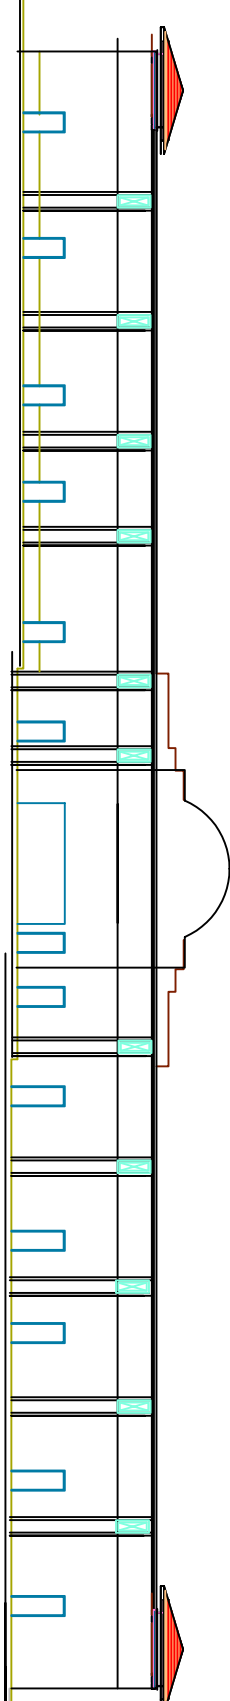


Any use of these drawings and any use of the Sahara - Bronco project and use of this design shall include the name and logo of RCO design & construction

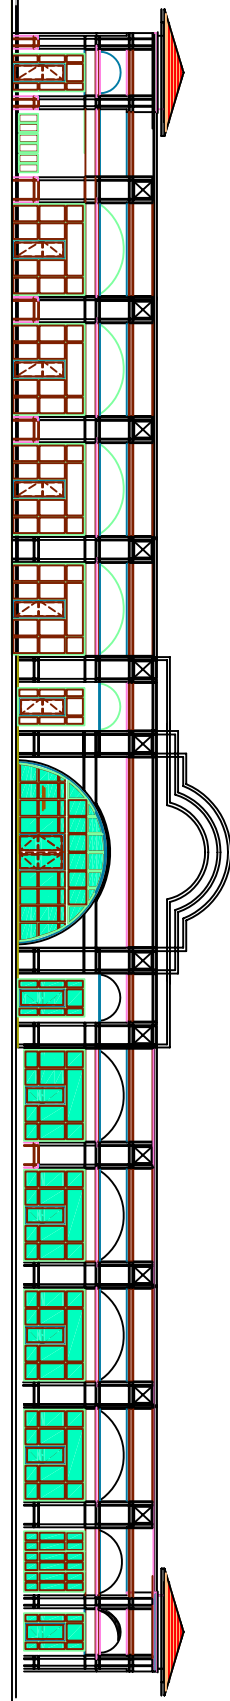

PRELIMINARY
DESIGN IN
PROGRESS

Note:
Elevations are
dimensioned in
feet and inches
unless otherwise
noted.

SAHARA PAVILIONS
DEVELOPED BY
Bobby Zarabian & Partners
LAS VEGAS, NEVADA

RCO
Design & Construction
Inc.
• Planning
• Designing
• Building
1812 Minnows Cup
Las Vegas, NV
89117
702-219-2949
rezad@rcodad.com
702-487-6176



ELEVATIONS
A0.2
SHEET NO.