


LAKEMONT BEND LANE  
(WIDTH VARIES)

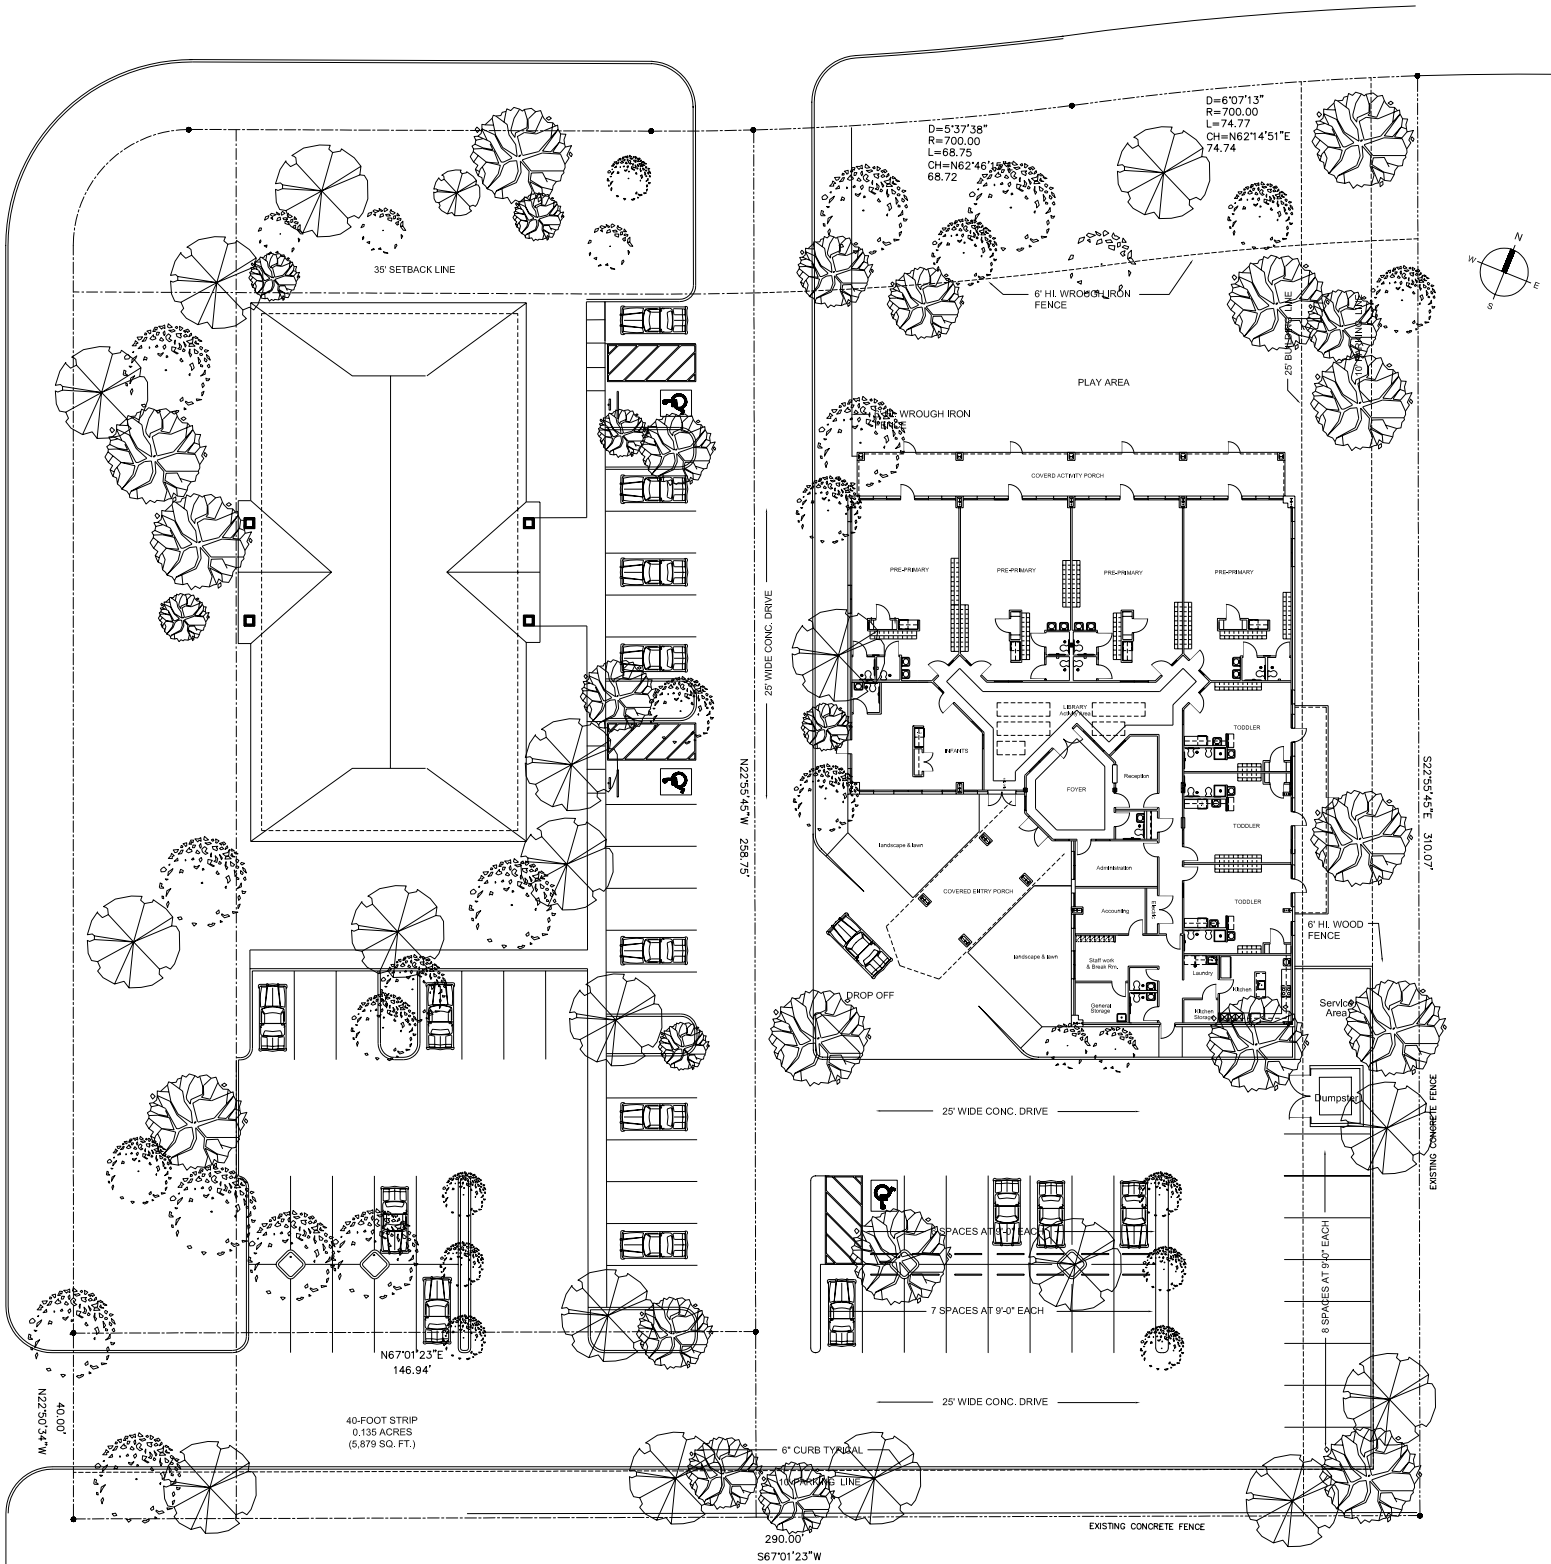

D=5'37"38"  
R=700.00  
L=68.75  
CH=N62°46'30"E  
68.72

D=6'07"13"  
R=700.00  
L=74.77  
CH=N62°14'51"E  
74.74

35' SETBACK LINE

6' HI. WROUGHT IRON FENCE

PLAY AREA

WROUGHT IRON

COVERED ACTIVITY PORCH

PRE-PRIMARY

PRE-PRIMARY

PRE-PRIMARY

PRE-PRIMARY

FOYER

TODDLER

TODDLER

TODDLER

TODDLER

COVERED ENTRY PORCH

EMPLOYEE & BIRTH

ACCOUNTING

STAFF WORK & BREAK RM.

OFFICE

RECEPTION

RECEPTION

RECEPTION

RECEPTION

25' WIDE CONC. DRIVE

25' WIDE CONC. DRIVE

25' WIDE CONC. DRIVE

25' WIDE CONC. DRIVE

40.00'  
N22°50'34"W

40-FOOT STRIP  
0.135 ACRES  
(5,879 SQ. FT.)

N67°01'23"E  
146.94'

6" CURB TYPICAL

290.00'

S67°01'23"W

EXISTING CONCRETE FENCE

S22°54'45"E 310.00'

EXISTING CONCRETE FENCE

SERVICE AREA

DUMPSTER

8 SPACES AT 9'-0" EACH

7 SPACES AT 9'-0" EACH

8 SPACES AT 9'-0" EACH

