


N 09°29'02" E
N 10°52'15" E

TEXAS

2 AA/209
17209

RESUBDIVISION OF LOT 3
THE HUTTO EXCHANGE
CAB. Y. SLIDE 142
LOT 3B

NOTICE
COPY
FOR
MAP
PRO
THE
CUP
LIC
CR
IM
MI
CI
O F

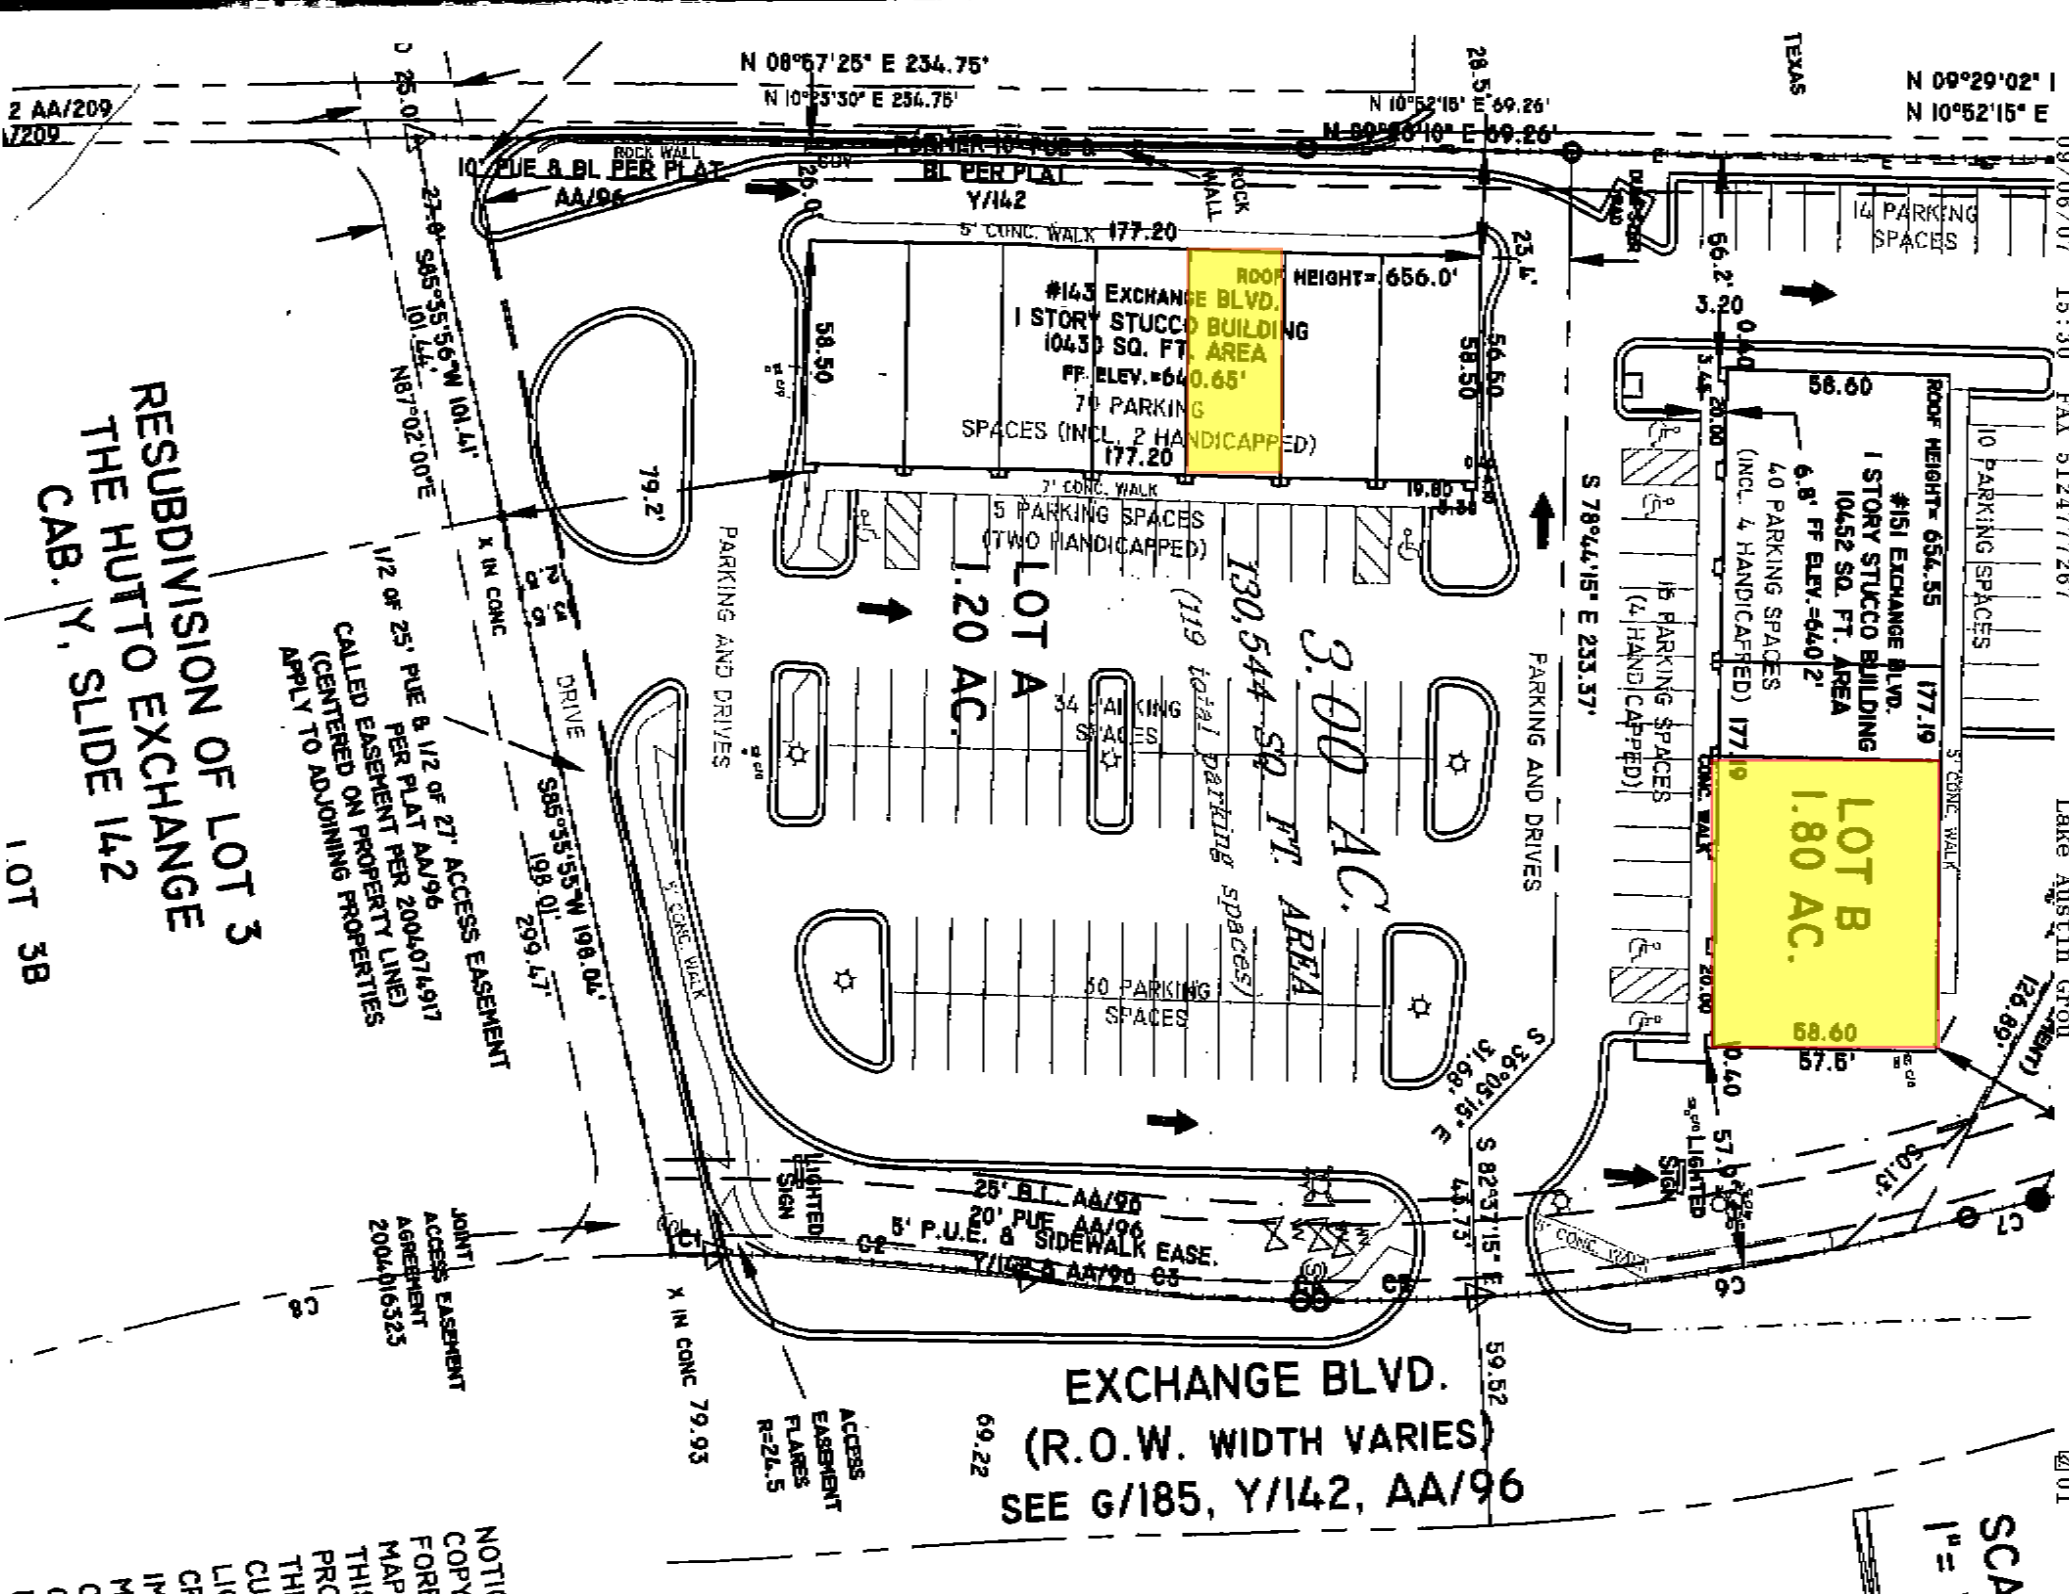

EXCHANGE BLVD.
(R.O.W. WIDTH VARIES)
SEE G/185, Y/142, AA/96

1/2 OF 25' PUE & 1/2 OF 27' ACCESS EASEMENT
PER PLAT AA/96
2004.074917
(CENTERED ON PROPERTY LINE)
CALLED EASEMENT ON PROPERTY LINES
APPLY TO ADJOINING PROPERTIES

JOINT
ACCESS EASEMENT
AGREEMENT
2004.016325

SCA
1" = 1'